




David Lawry OAM
Director Space Down Under
E: david@spacedownunder.com.au
M: 0418 806 803
www.spacedownunder.com.au

Trial trench drain


SCALE 1:10@A3
DATE 07/06/21
DWG NO SK00

Drawn by Dr Martin Ely AILA

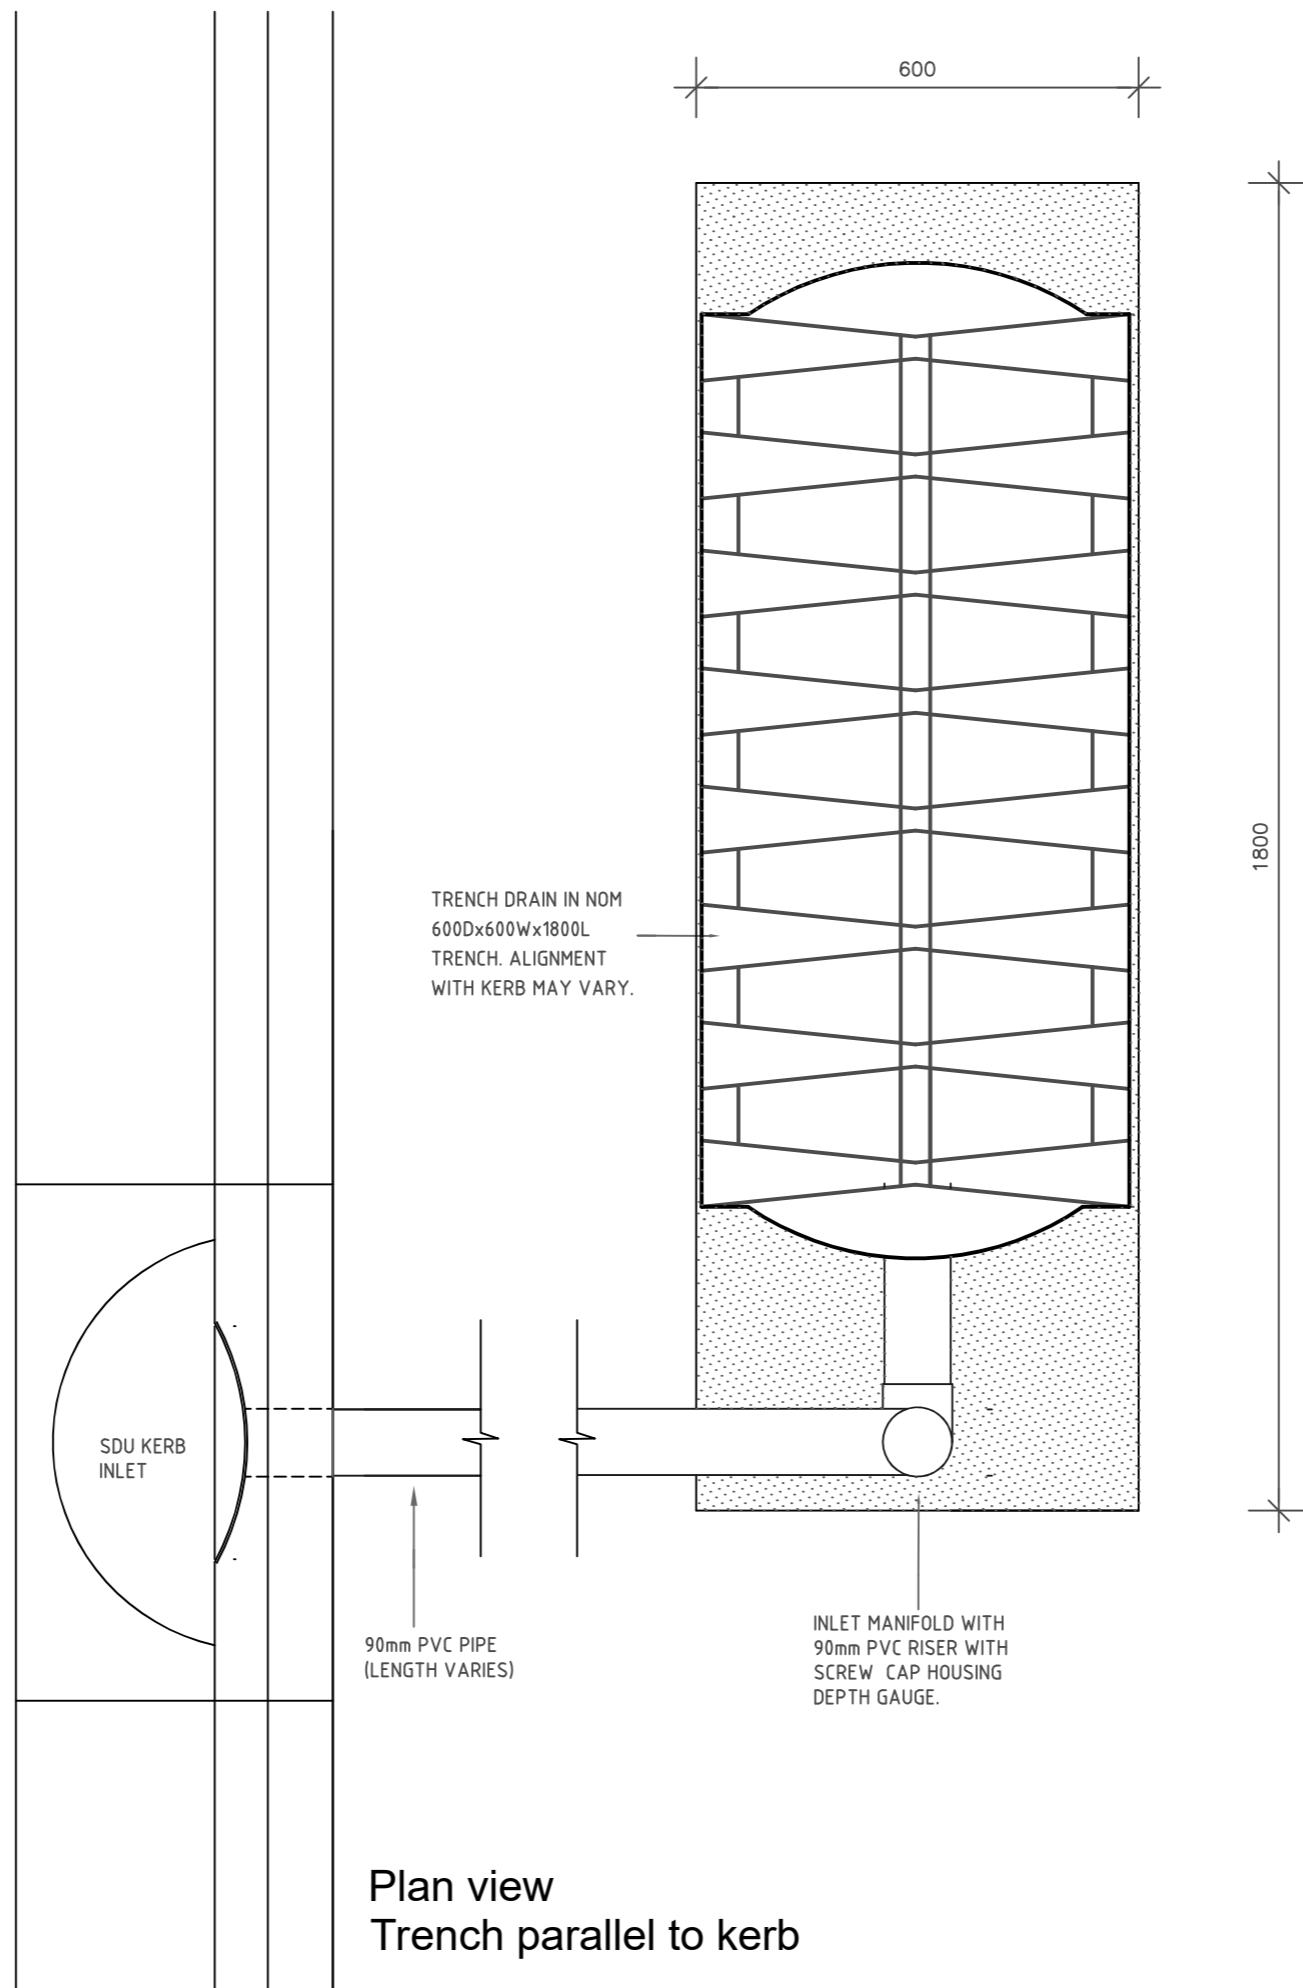


Plan view
Trench parallel to kerb

For trial purposes only

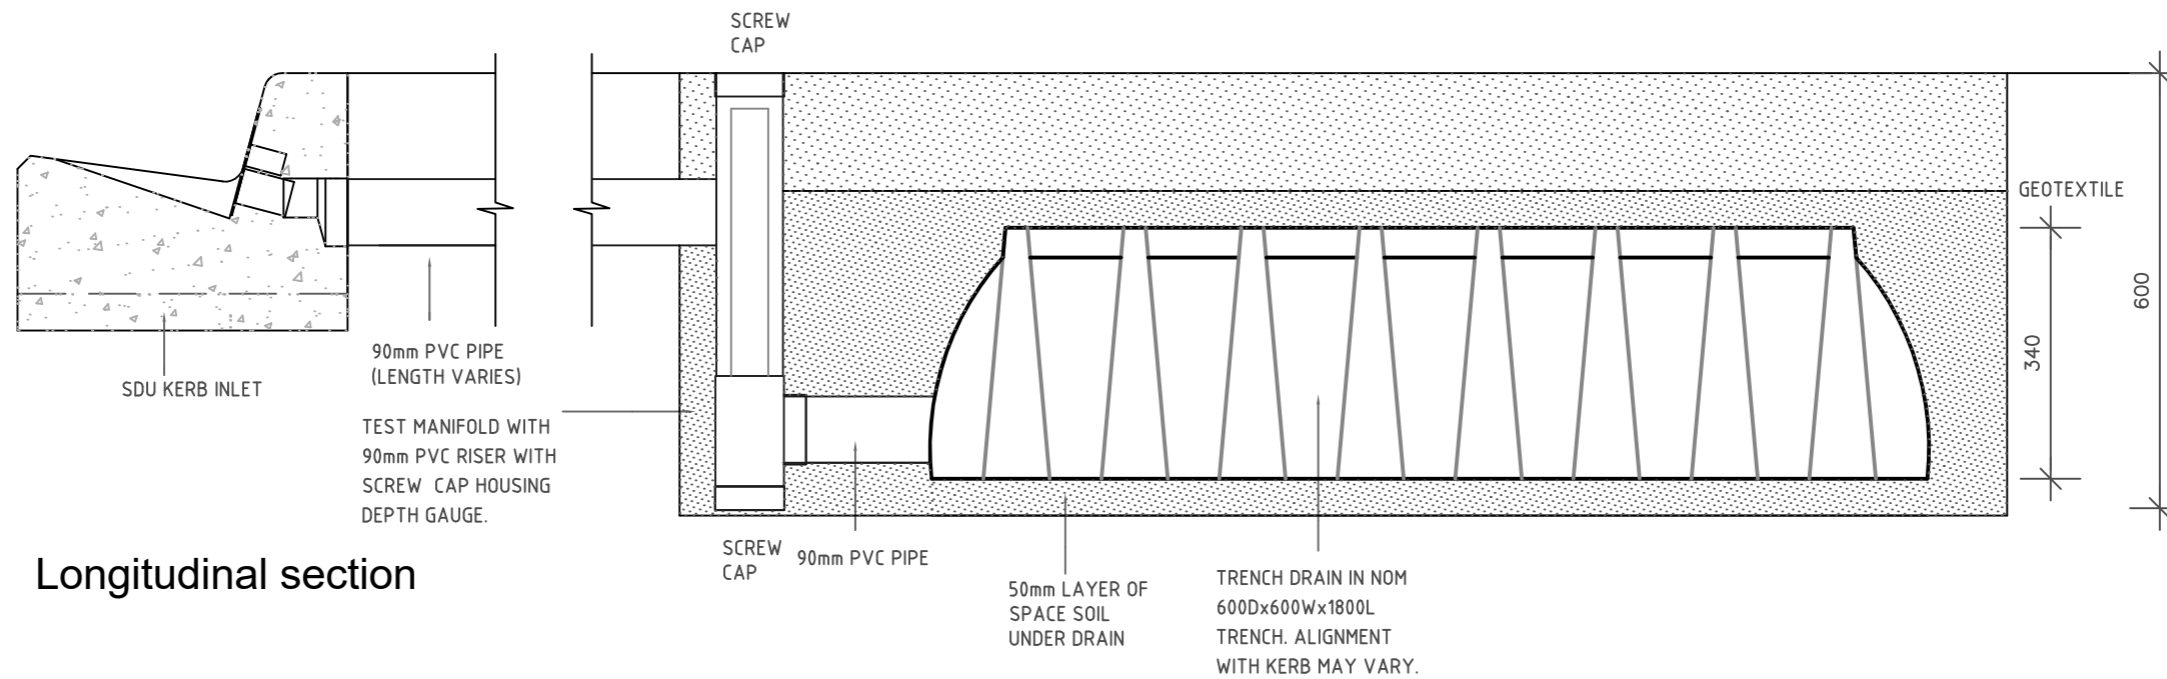

Longitudinal section

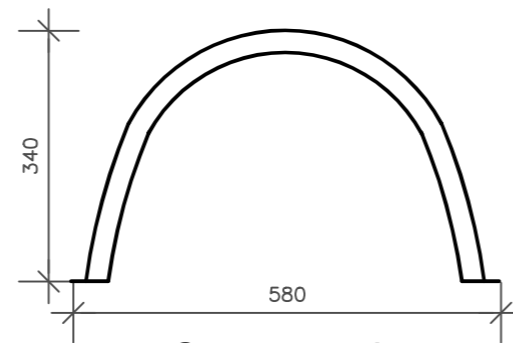

Cross section



David Lawry OAM
 Director Space Down Under
 E: david@spacedownunder.com.au
 M: 0418 806 803
 www.spacedownunder.com.au

Trial trench drain

SCALE 1:10@A3
 DATE 07/06/21
 DWG NO SK00

Drawn by Dr Martin Ely AILA

For trial purposes only