




NOTES:

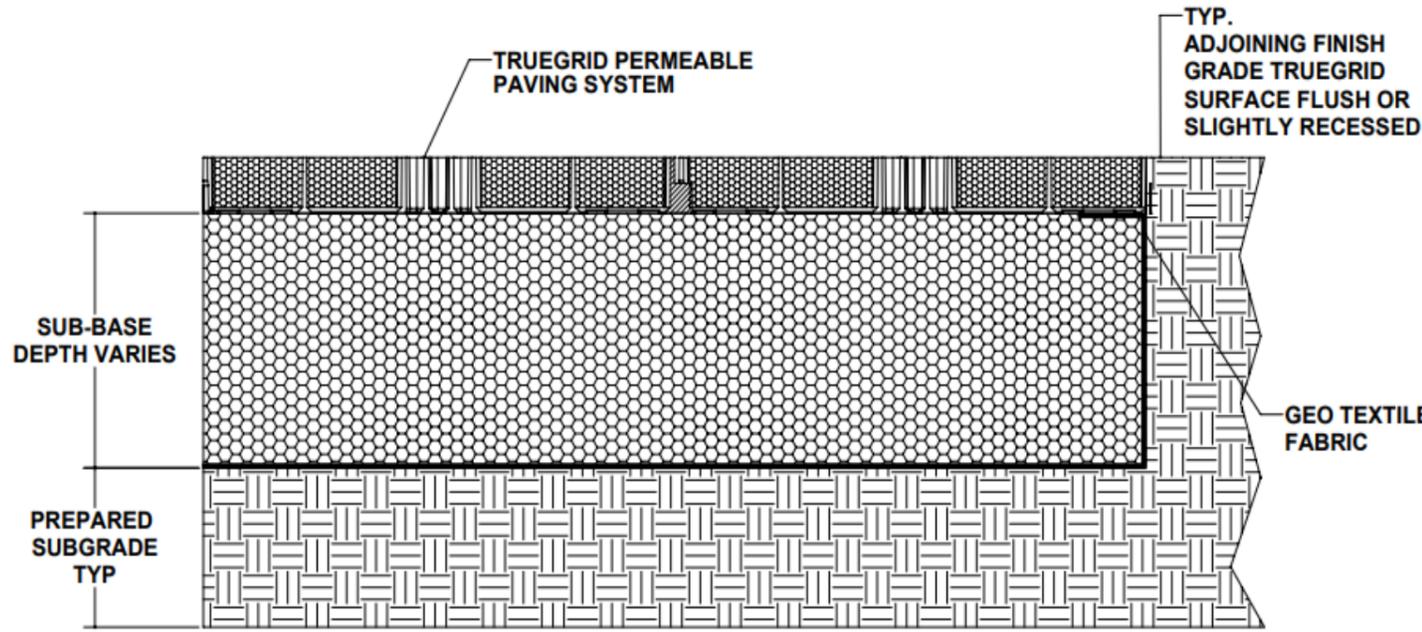


EXISTING GRADE

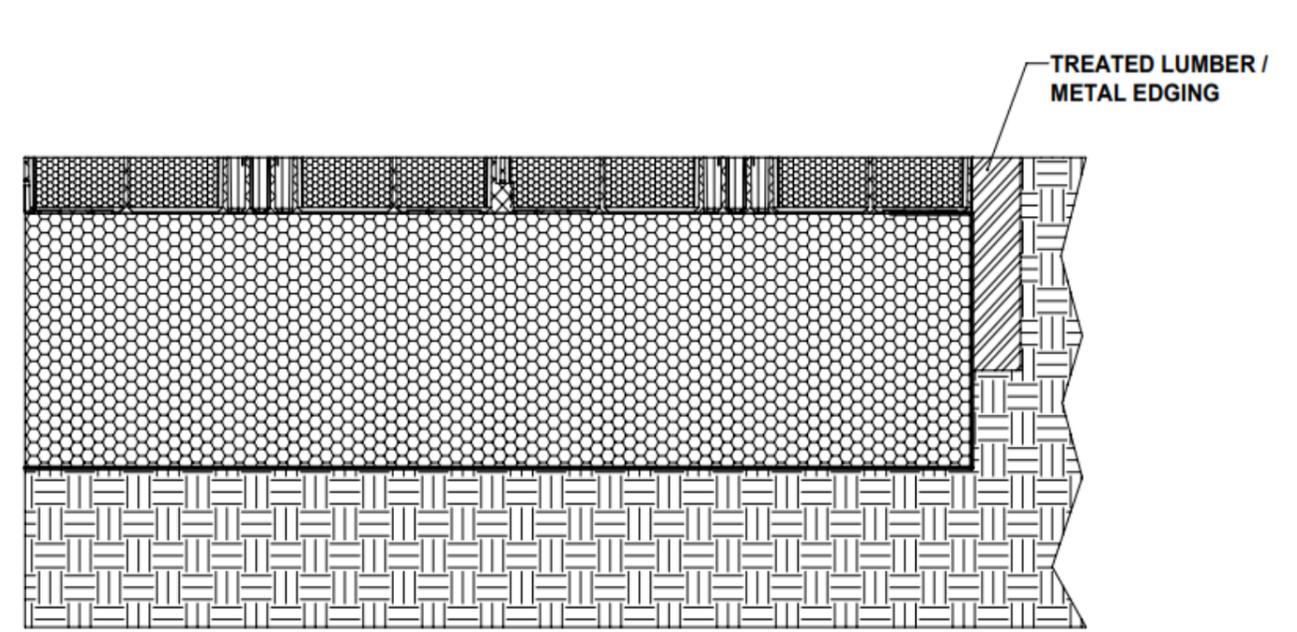

TREATED LUMBER/METAL EDGING

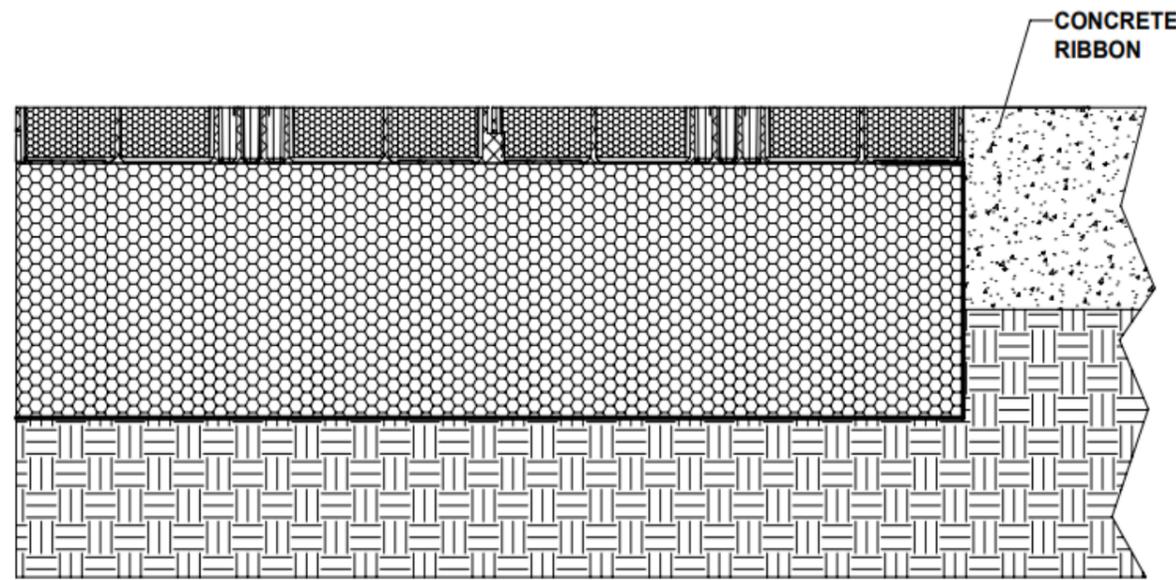

CONCRETE RIBBON EDGING OR TRANSITION TO HARDSCAPE

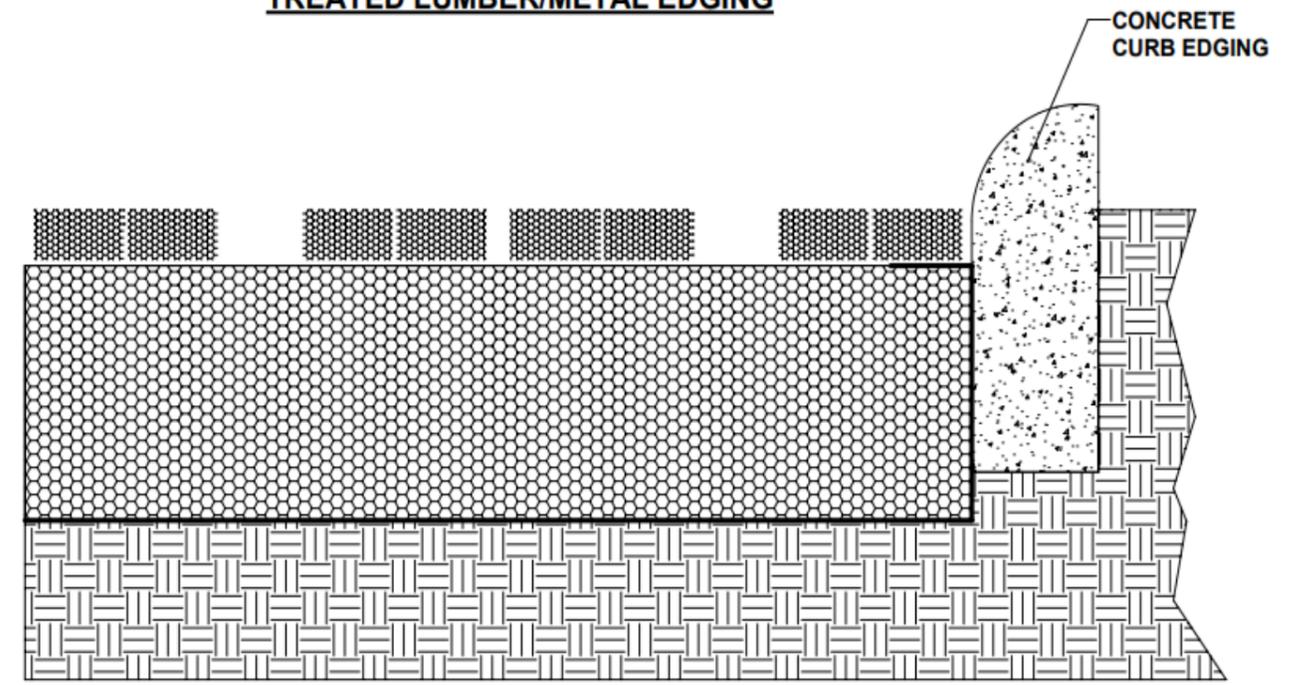

CONCRETE CURB EDGING

True to your project. True to the environment

FACTORY DIRECT.

TRUEGRIDPAVER.COM.AU

1 300 796 018



| | | | | | |
|---|--|---|---|---|--|
| CLIENT / PROJECT | | APPROVAL INFORMATION | |  True to your project. True to the environment. | |
| UNLESS OTHERWISE SPECIFIED: DIMENSIONS ARE IN INCHES | | DRAWN BY: J. Theby CHECKED BY: J. Theby APPROVED BY: C. White | DATE: 8/22/2017 DATE: 8/22/2017 DATE: 8/22/2017 | TRUEGRID EDGING OPTIONS | |
| PROPRIETARY DESIGN RIGHTS NOTICE: THIS DESIGN WAS ORIGINATED BY AND IS THE EXCLUSIVE PROPERTY OF TRUEGRID. IT IS DISCLOSED IN CONFIDENCE WITH THE UNDERSTANDING THAT NO REPRODUCTION OR OTHER USE OF THE INFORMATION IS AUTHORIZED WITHOUT SPECIFIC AGREEMENT IN WRITING BY TRUEGRID. | | DO NOT SCALE DRAWING |  | SIZE: D SCALE: 1:3 | DRAWING NUMBER: TG-EDGE-OPTS SHEET: 1 OF 1 REV: 03 |

| | | | | | |
|----------|-------------------------|-------|---------|----------|-----------|
| 03 | UPDATED CONCRETE RIBBON | JT | JT | CW | 6/20/2018 |
| REV | | DRAWN | CHECKED | APPROVED | DATE |
| REVISION | | | | | |