

SIDS Plan view (1:20)



David Lawry OAM
 Director Space Down Under
 E: david@spacedownunder.com.au
 M: 0418 806 803
 www.spacedownunder.com.au


Installation detail Kerb SPACE Inlet R750[®] SIDS

SCALE 1:20@A3
 DATE 08/05/23
 DWG NO R750SIS

Drawn by Dr Martin Ely AILA

Shallow Infiltration Distribution System (SIDS)


These drawings are Copyright and remain the exclusive property of Space Down Under. Reproduction of whole or parts of these drawings without permission from Space Down Under is prohibited.

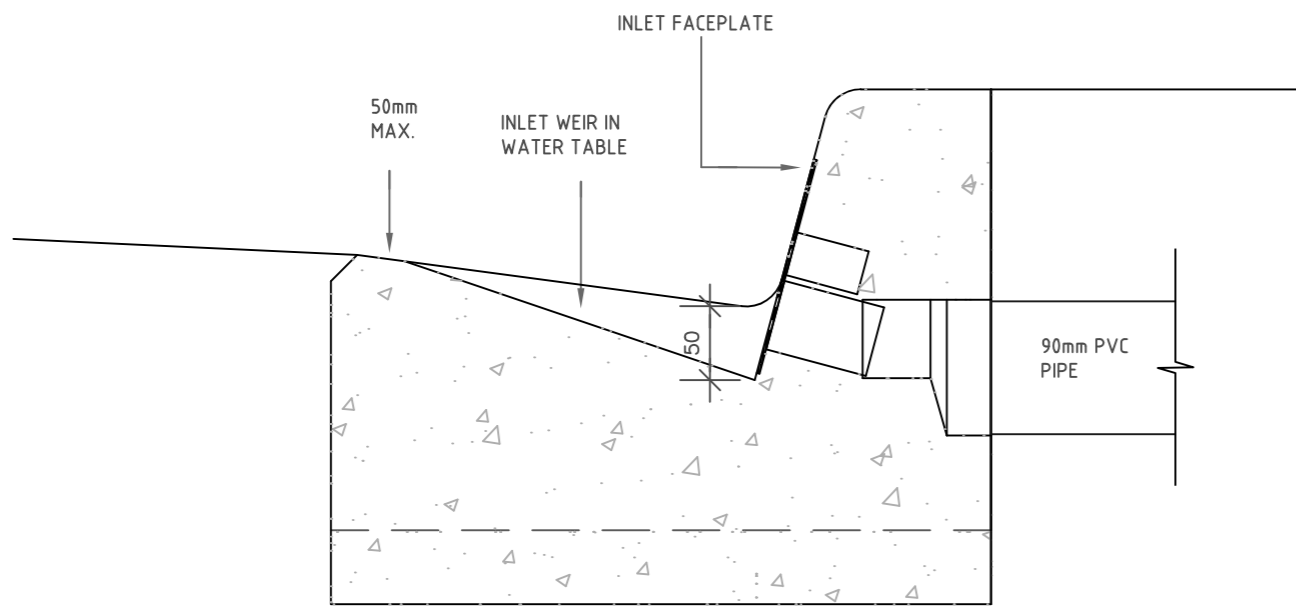

NOTE: REFER TO DETAIL
DRAWING FOR KERB
SPACE INLET R750

Kerb Space Capture Zone

SIDS Section view (1:10)

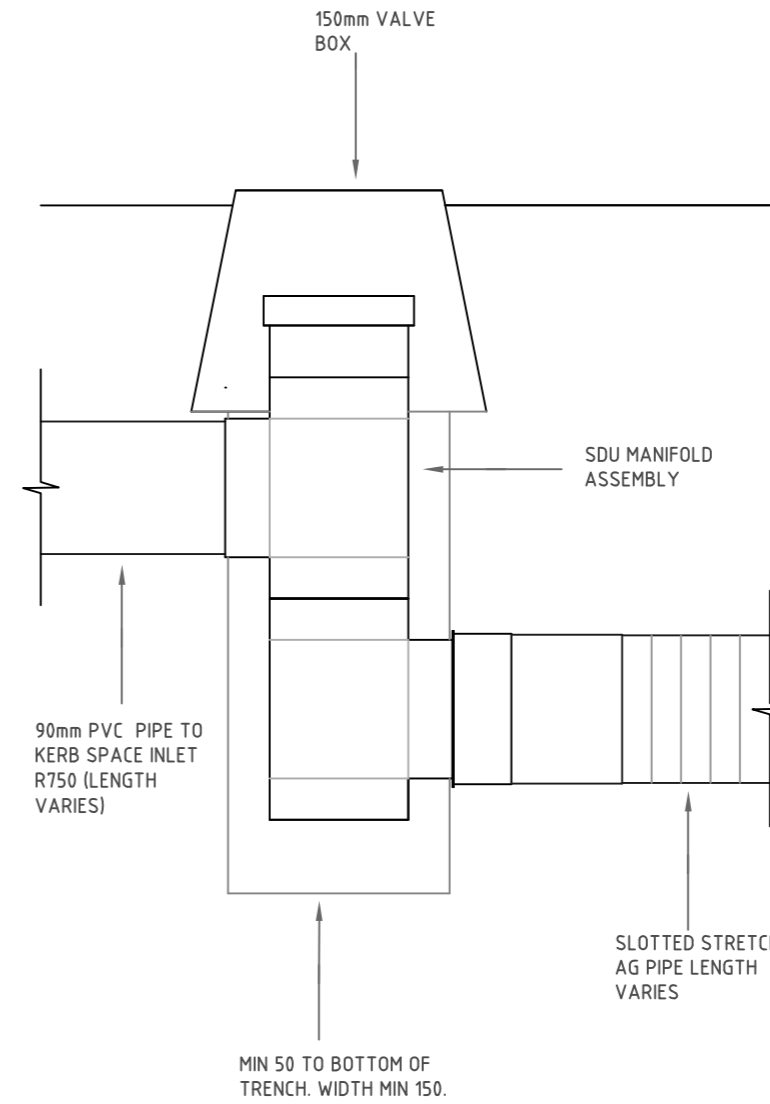

Verge Space Capture Zone



David Lawry OAM
Director Space Down Under
E: david@spacedownunder.com.au
M: 0418 806 803
www.spacedownunder.com.au

Installation detail Kerb SPACE Inlet R750[®] SIDS

SCALE 1:20@A3
DATE 08/05/23
DWG NO R750SIS

Drawn by Dr Martin Ely AILA

Shallow Infiltration Distribution System (SIDS)

These drawings are Copyright and remain the exclusive property of Space Down Under. Reproduction of whole or parts of these drawings without permission from Space Down Under is prohibited.