



NOTES:

1. SUB-BASE DEPTH AND PREPARATION IS DEPENDENT ON SITE CONDITIONS PLUS LOADING REQUIREMENTS.
2. TRUEGRID PRO PLUS PRODUCTS ARE SUFFICIENTLY RATED FOR 20.0 T AXLE RANGING FROM SINGLE TYRE TO TRIPLE AXLE DUAL TYRE.
3. TYPICAL SEEDING OR HYDROSEEDING METHODS FOR GRASS GROWTH ARE ACCEPTABLE WITH TRUEGRID.
4. SOD CAN BE LAID ON SOIL FILLED GRID FOR IMMEDIATE GRASS (TYPICAL FOR FIRE LANES)
5. FOR HIGHER TRAFFIC SOD INSTALLATIONS, RECESS SOIL LEVEL WITHIN TRUEGRID AND PRESS IN SOD SO THAT TOP OF GRID IS AT SOIL LEVEL.
6. GEOGRID MESH OR GEOFABRIC MAY BE REQUIRED BETWEEN SUBGRADE & SUBBASE FOR CERTAIN SOILS AND SITE SPECIFIC REQUIREMENTS.
7. FILTER FABRIC MAY BE REQUIRED BETWEEN TRUEGRID AND SUB-BASE MATERIAL IF HIGH VOID RATIO IN SUB-BASE MATERIAL.
8. NO STAKING NECESSARY WITH TRUEGRID PRO PLUS WHEN SLOPE IS BELOW 20 DEGREES. ASSESS PROJECT, AS NEEDED.
9. TRUEGRID PRO PLUS IS ADA COMPLIANT WITH PROPER FILL MATERIAL.
10. FINAL ENGINEERED CROSS SECTION AGGREGATES AND DEPTH SHOULD ALLOW FOR EXPECTED INFILTRATION RATES, STORAGE CAPACITIES, OUTLET FLOW RATES, AND OTHER SITE SPECIFIC CONDITIONS AND LOAD REQUIREMENTS.
11. THIS CROSS SECTION IS FOR INFORMATION ONLY.

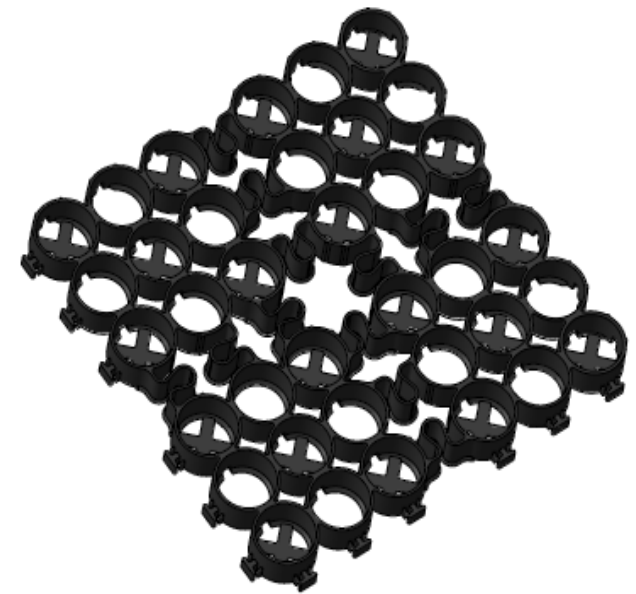

Individual Grid size is 610mm by 610mm
The pieces lock together using Male / Female inbuilt clips.

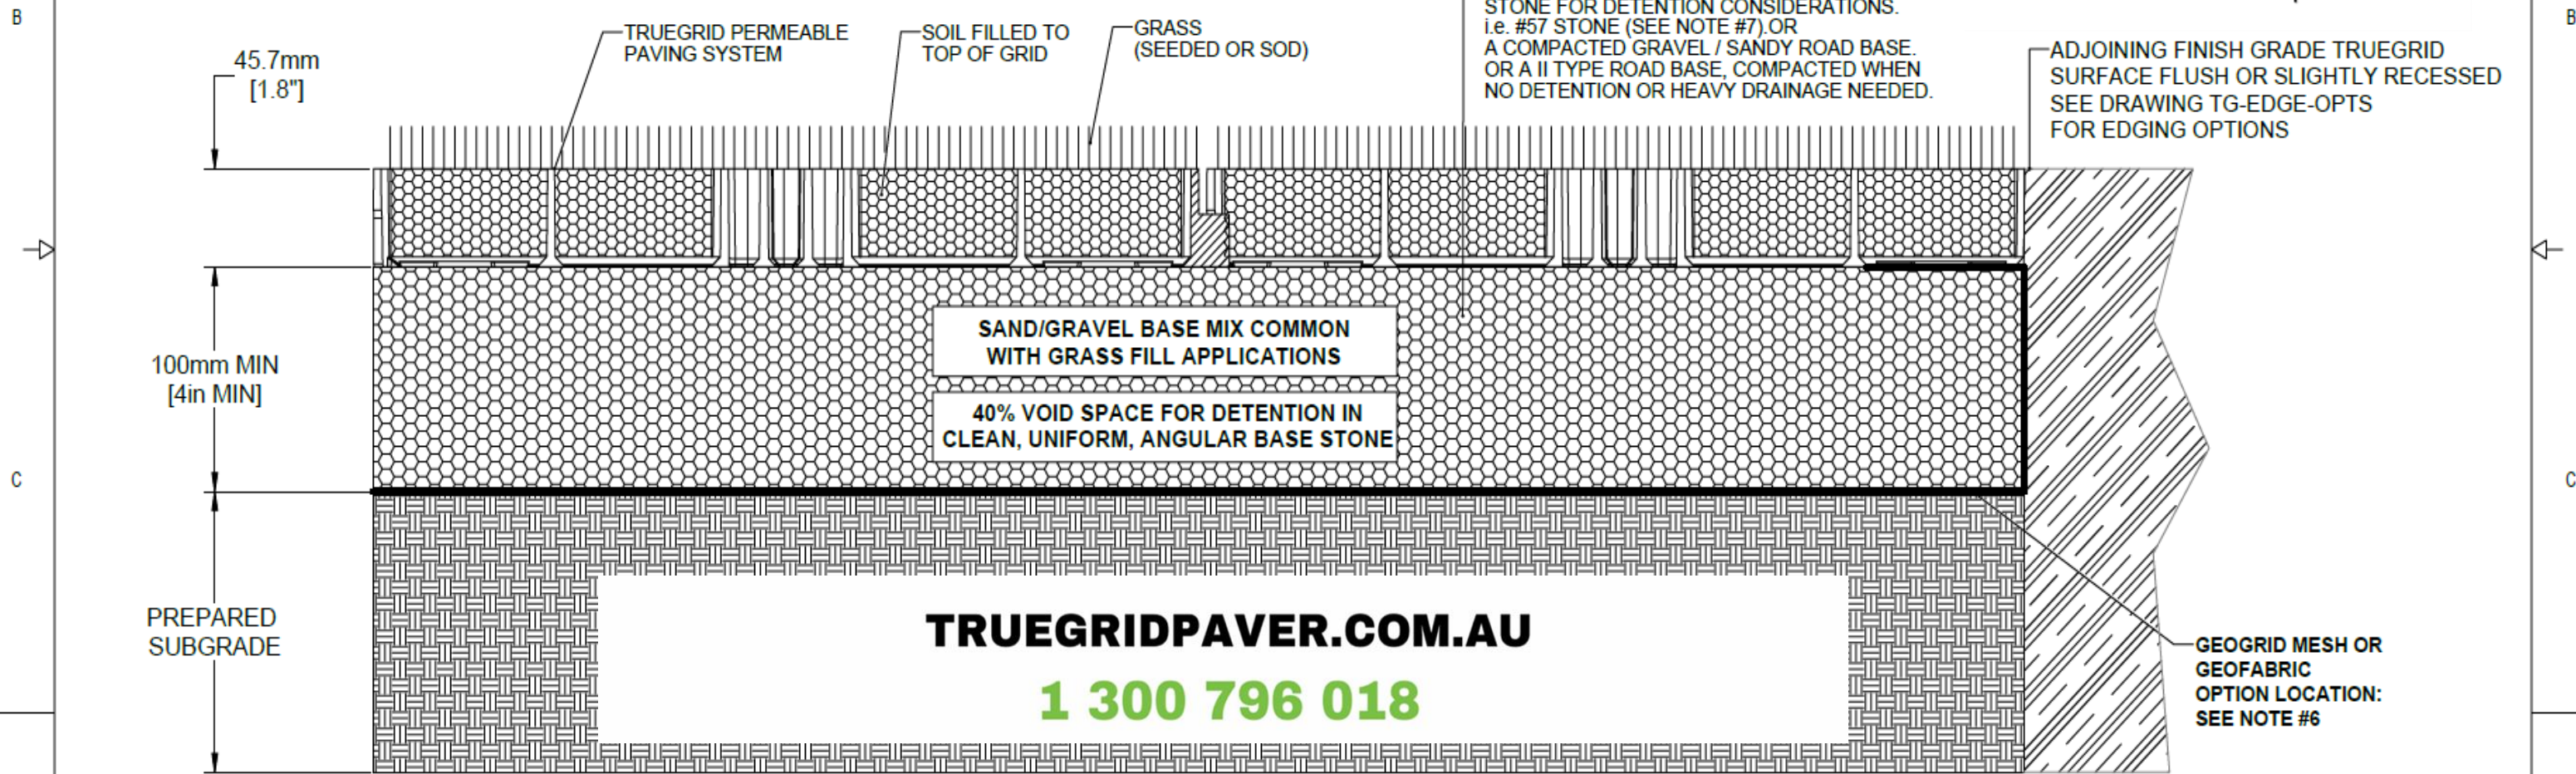

SUB-BASE:
19.1mm OR 25.4mm CLEAN, WASHED ANGULAR STONE FOR DETENTION CONSIDERATIONS. i.e. #57 STONE (SEE NOTE #7). OR A COMPACTED GRAVEL / SANDY ROAD BASE. OR A II TYPE ROAD BASE, COMPACTED WHEN NO DETENTION OR HEAVY DRAINAGE NEEDED.

ADJOINING FINISH GRADE TRUEGRID SURFACE FLUSH OR SLIGHTLY RECESSED SEE DRAWING TG-EDGE-OPTS FOR EDGING OPTIONS

GEOGRID MESH OR GEOFABRIC OPTION LOCATION: SEE NOTE #6

TRUEGRIDPAVER.COM.AU
1 300 796 018

GRASS FILL LIGHT LOAD TRUEGRID PRO PLUS

APPLICATION:

PATHWAYS, CART PATHS TRAILS, LIGHT LOAD DRIVEWAYS, EQUINE



CLIENT / PROJECT		UNLESS OTHERWISE SPECIFIED: DIMENSIONS ARE IN INCHES		APPROVAL INFORMATION			
PROPRIETARY DESIGN RIGHTS NOTICE: THIS DESIGN WAS ORIGINATED BY AND IS THE EXCLUSIVE PROPERTY OF TRUEGRID. IT IS DISCLOSED IN CONFIDENCE WITH THE UNDERSTANDING THAT NO REPRODUCTION OR OTHER USE OF THE INFORMATION IS AUTHORIZED WITHOUT SPECIFIC AGREEMENT IN WRITING BY TRUEGRID.		DRAWN BY: J. Thehy	DATE: 2/18/2019	DATE: 2/18/2019	DATE: 2/18/2019	TRUEGRID GRASS FILL INSTALLATION LIGHT LOAD	
DO NOT SCALE DRAWING		CHECKED BY: J. Thehy	DATE: 2/18/2019	DATE: 2/18/2019	SIZE: D	DRAWING NUMBER: TG-AU-GRS-LL	REV: 00
		APPROVED BY: C. White	DATE: 2/18/2019	SCALE: 1:1.5	SHEET 1 OF 1		

00	ORIGINAL ISSUE	JT	JT	CW	02/18/2019
REV		DRAWN	CHECKED	APPROVED	DATE
REVISION					