


NOTES:

1. SUB-BASE DEPTH AND PREPARATION IS DEPENDENT ON SITE CONDITIONS PLUS LOADING REQUIREMENTS.
2. TRUEGRID PRO PLUS PRODUCTS ARE SUFFICIENTLY RATED FOR 20.0 T AXLE RANGING FROM SINGLE TYRE TO TRIPLE AXLE DUAL TYRE.
3. GEOGRID MESH OR GEOFABRIC MAY BE REQUIRED BETWEEN SUB-GRADE & SUB-BASE FOR CERTAIN SOILS AND SITE SPECIFIC REQUIREMENTS.
4. INCREASE SUB-BASE DEPTH FOR INCREASED STORM WATER DETENTION.
5. NO STAKING NECESSARY WITH TRUEGRID PRO PLUS WHEN SLOPE IS BELOW 20 DEGREES. ASSESS PROJECT, AS NEEDED.
6. TRUEGRID PRO PLUS IS ADA COMPLIANT WITH PROPER FILL MATERIAL.
7. FINAL ENGINEERED CROSS SECTION AGGREGATES AND DEPTH SHOULD ALLOW FOR EXPECTED INFILTRATION RATES, STORAGE CAPACITIES, OUTLET FLOW RATES, AND OTHER SITE SPECIFIC CONDITIONS AND LOAD REQUIREMENTS.
8. THIS CROSS SECTION IS FOR INFORMATION ONLY.

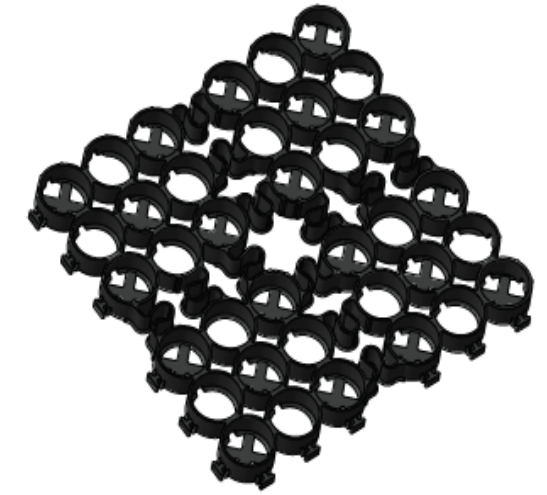

Individual Grid size is 610mm by 610mm
The pieces lock together using Male / Female inbuilt clips.

A

A

B


B

C

C

D

D

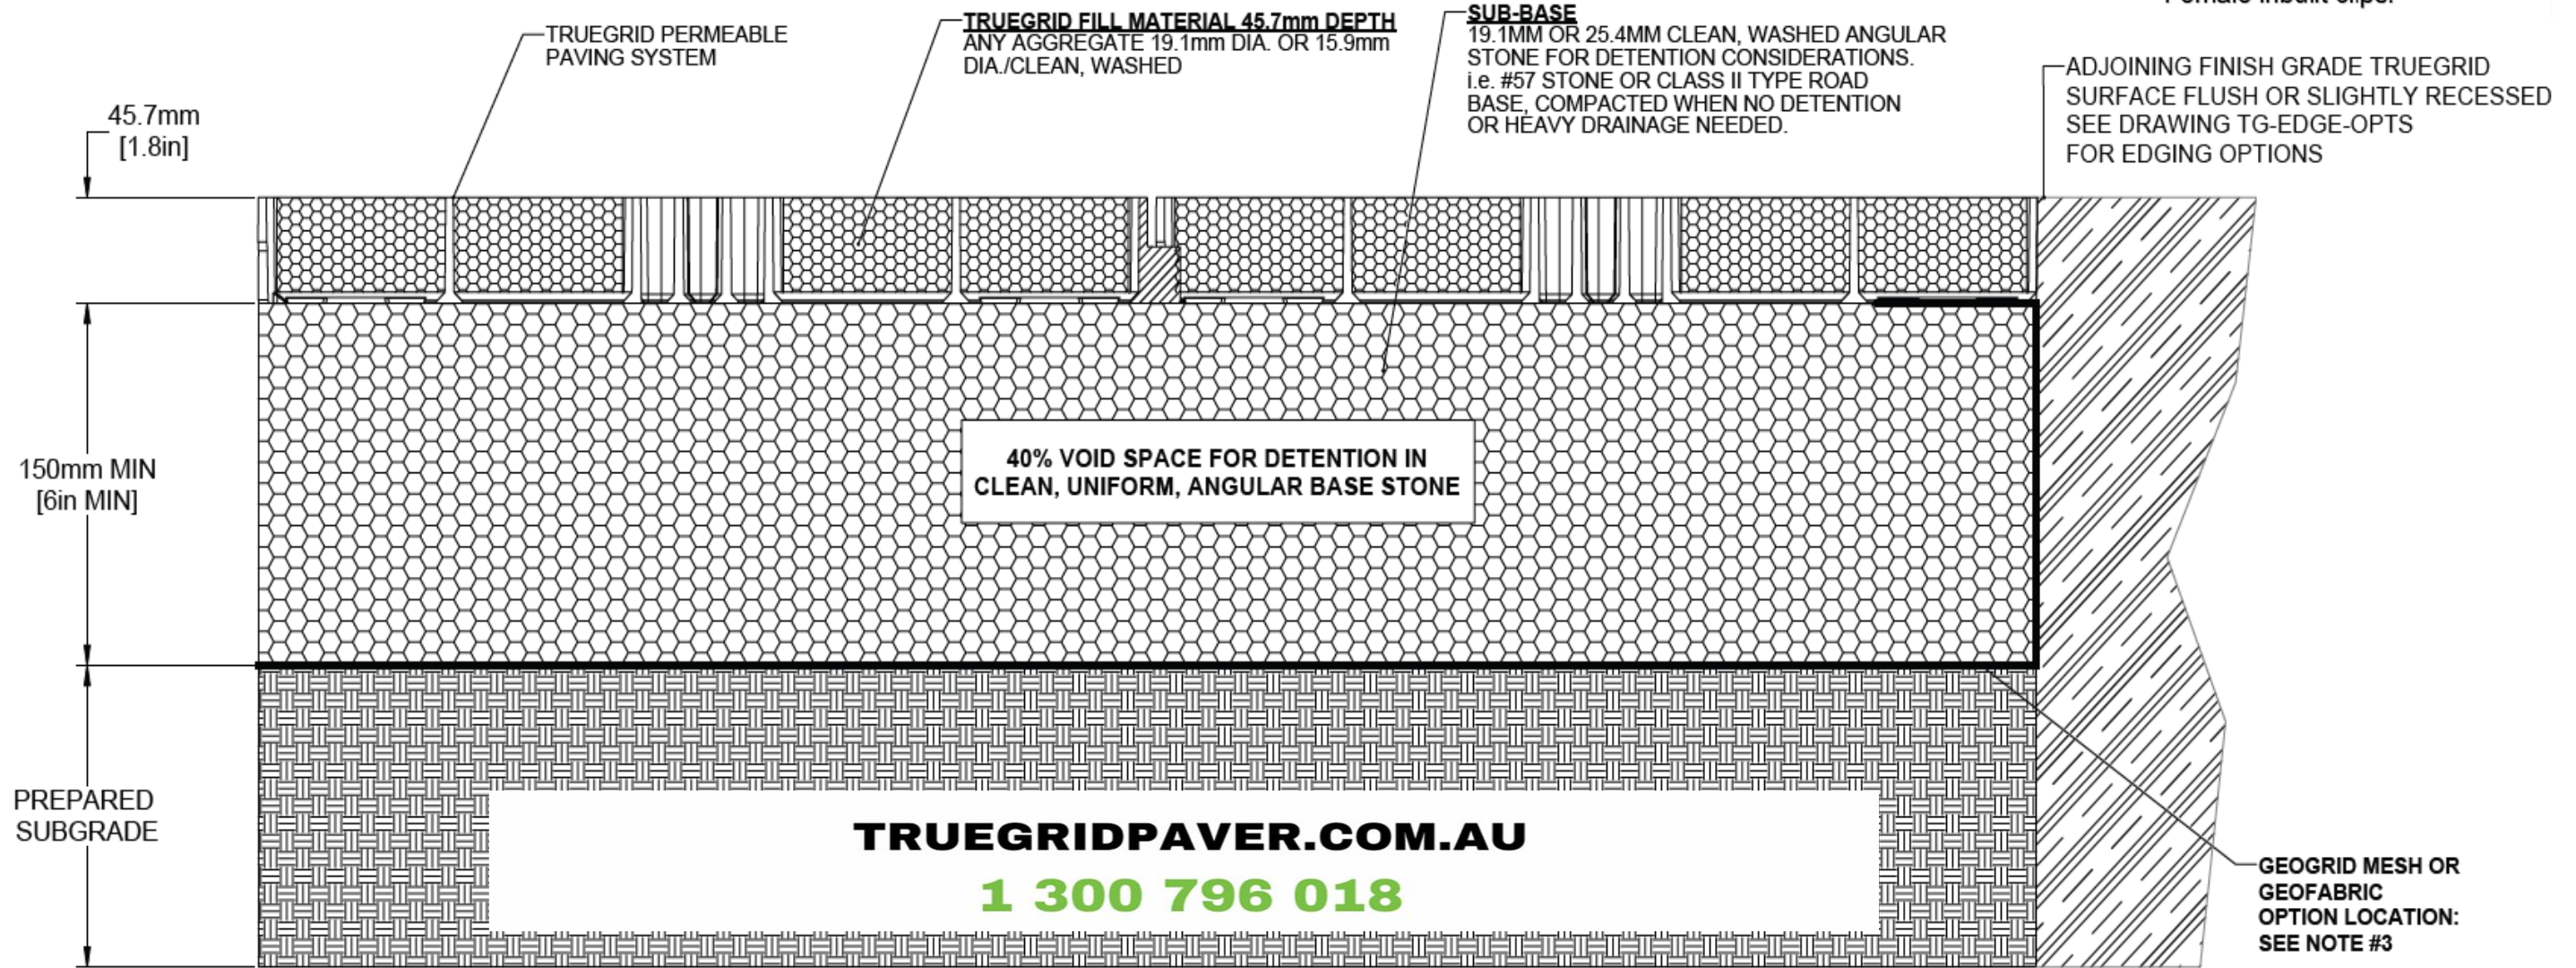

TRUEGRIDPAVER.COM.AU
1 300 796 018

GRAVEL FILL MEDIUM LOAD TRUEGRID PRO PLUS

APPLICATION:
PARKING LOT, RV PARKING,
PARKING PADS, DRIVEWAYS



CLIENT / PROJECT		APPROVAL INFORMATION		TRUEGRID True to your project. True to the environment.	
UNLESS OTHERWISE SPECIFIED: DIMENSIONS ARE IN INCHES		DRAWN BY: J. Thelly		DATE: 2/18/2019	
PROPRIETARY DESIGN RIGHTS NOTICE: THIS DESIGN WAS ORIGINATED BY AND IS THE EXCLUSIVE PROPERTY OF TRUEGRID. IT IS DISCLOSED IN CONFIDENCE WITH THE UNDERSTANDING THAT NO REPRODUCTION OR OTHER USE OF THE INFORMATION IS AUTHORIZED WITHOUT SPECIFIC AGREEMENT IN WRITING BY TRUEGRID.		CHECKED BY: J. Thelly		DATE: 2/18/2019	
DO NOT SCALE DRAWING		APPROVED BY: C. White		DATE: 2/18/2019	
DRAWING NUMBER: TG-AU-GRV-ML		SCALE: 1:1.5		REV: 00	
SHEET: 1 OF 1					

00	UPDATED NOTES	JT	JT	CW	02/18/2019
REV		DRAWN	CHECKED	APPROVED	DATE
REVISION					