


NOTES:

1. SUB-BASE DEPTH AND PREPARATION IS DEPENDENT ON SITE CONDITIONS PLUS LOADING REQUIREMENTS.
2. SEEDING METHOD: FILL SOIL/GROWING MEDIA TO TOP OF GRID. APPLY SEEDING OR HYDROSEEDING PER MANUFACTURERS' (BY OTHERS) REQUIRED APPLICATION RATES.
3. SOD INSTALLATION METHOD: UNROLL AND PRESS SOD INTO EMPTY GRID SO TOP OF GRID IS AT SOIL/ROOT LEVEL AND ONLY THE GRASS BLADES EXTEND ABOVE THE GRID.
4. FOR HIGHER TRAFFIC INSTALLATIONS, RECESS SOIL LEVEL WITHIN TRUEGRID AND SEED OR PRESS IN SOD SO THAT TOP OF GRID IS AT SOIL LEVEL.
5. GEOGRID MESH OR GEOFABRIC MAY BE REQUIRED BETWEEN SUBGRADE & SUBBASE FOR CERTAIN SOILS AND SITE SPECIFIC REQUIREMENTS.
6. TRUEGRID PRO LITE PRODUCTS ARE SUFFICIENTLY RATED FOR LOW TRAFFIC H-20/HS-20 LOADING.
7. NO STAKING TYPICALLY NECESSARY WITH TRUEGRID PRO LITE WHEN SLOPE IS BELOW 20 DEGREES, ASSESS PROJECT AS NEEDED.
8. TRUEGRID PRO LITE IS ADA COMPLIANT WITH PROPER FILL MATERIAL.
9. ALTERNATIVE ENGINEERED SUB-BASE MIXES CAN BE USED PROVIDED THEY PROMOTE GRASS GROWTH, HAVE ADEQUATE VOID SPACE FOR DRAINAGE, AND PROVIDE REQUIRED STRUCTURAL SUPPORT.
10. THIS CROSS SECTION IS FOR INFORMATION ONLY.

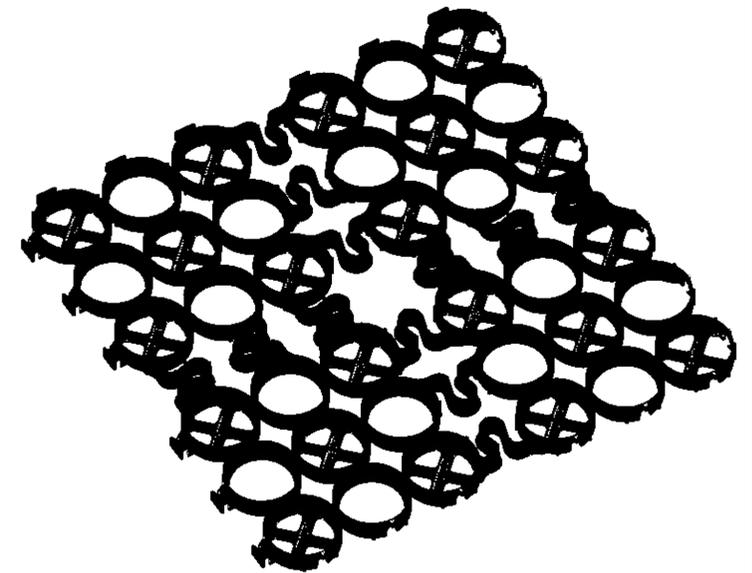

TRUEGRID BLOCK REFERENCE VIEW

PREASSEMBLED & DELIVERED IN 4' X 4' SHEET. RECONFIGURED AS NEEDED. NO EXTRA TOOLING OR ACCESSORIES REQUIRED

A

A

B


B

C

C

D

D

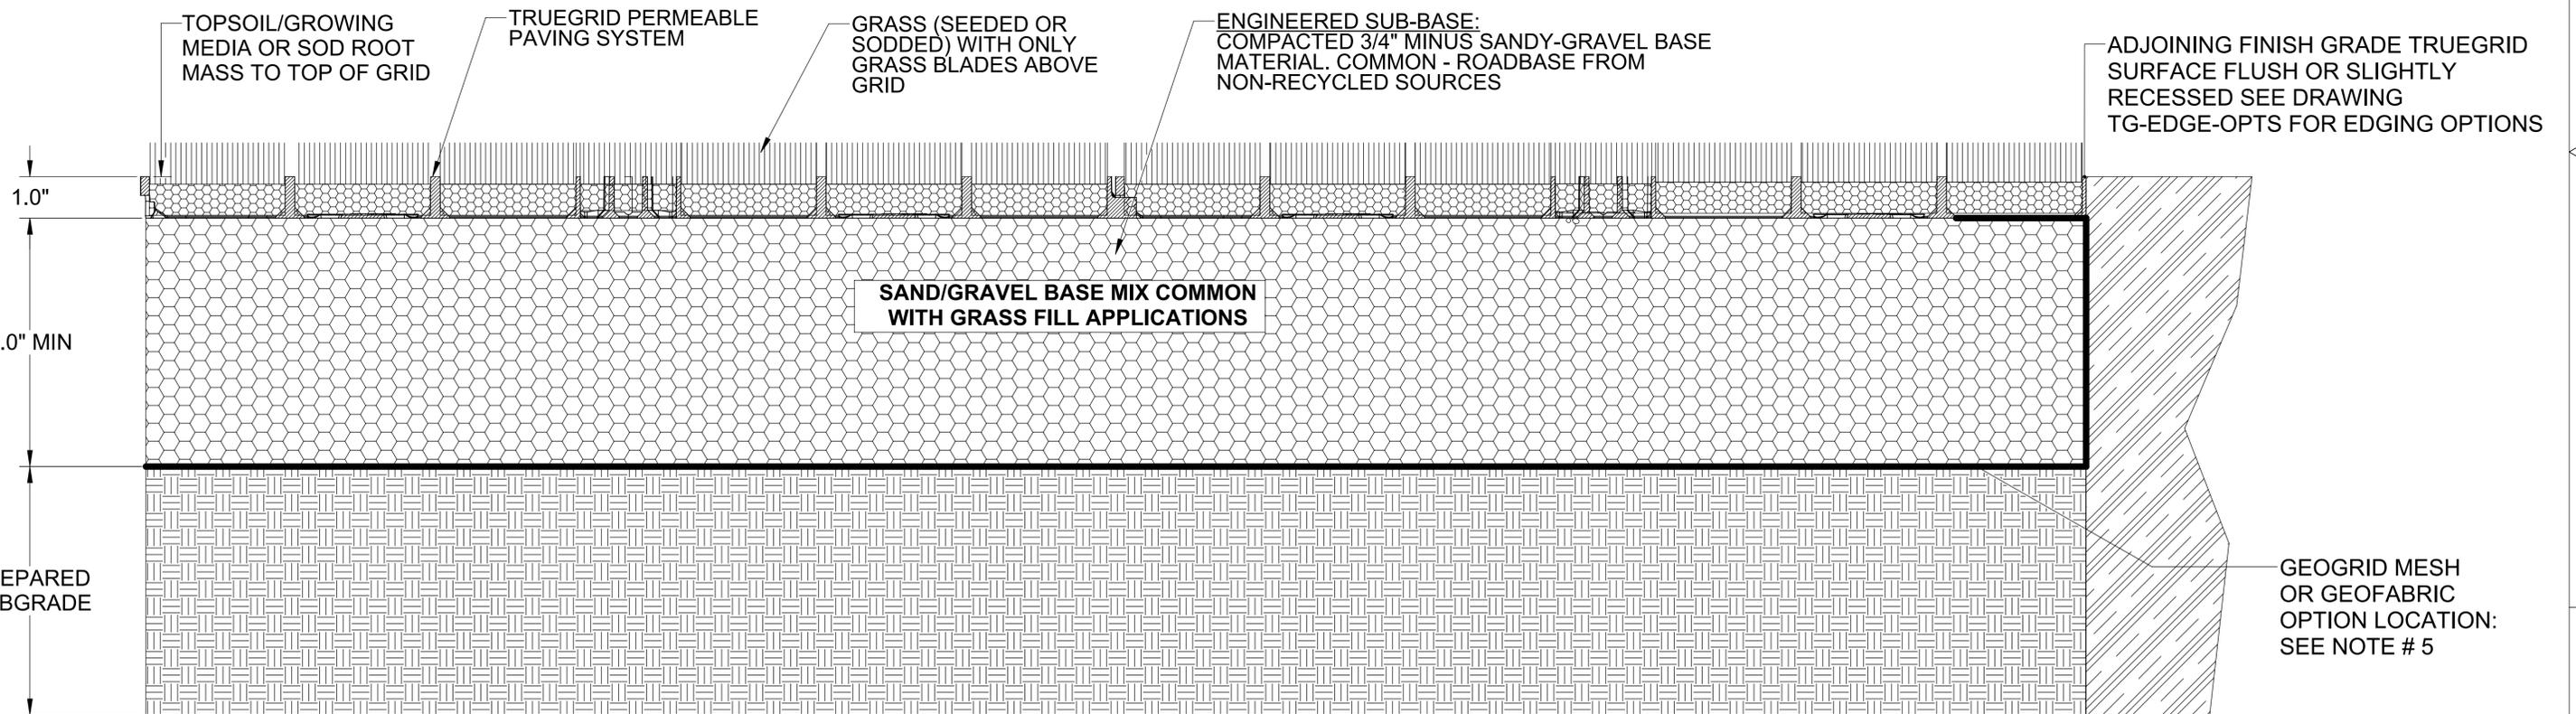

APPLICATION EXAMPLES:

- DRIVEWAYS
- RV PADS
- OVERFLOW PARKING

GRASS FILL - HEAVY LOAD

01	UPDATED NOTES, FLAG NOTES	JT	JT	CW	9/3/2020
REV		DRAWN	CHECKED	APPROVED	DATE

MANUFACTURED IN NORTH AMERICA
1-855-355-GRID (4743)

CLIENT / PROJECT		APPROVAL INFORMATION		<p>TRUEGRID PRO LITE GRASS FILL HEAVY LOAD</p>	
UNLESS OTHERWISE SPECIFIED: DIMENSIONS ARE IN INCHES		DRAWN BY: J. Thethy	DATE: 2/22/2020		
PROPRIETARY DESIGN RIGHTS NOTICE: THIS DESIGN WAS ORIGINATED BY AND IS THE EXCLUSIVE PROPERTY OF TRUEGRID. IT IS DISCLOSED IN CONFIDENCE WITH THE UNDERSTANDING THAT NO REPRODUCTION OR OTHER USE OF THE INFORMATION IS AUTHORIZED WITHOUT SPECIFIC AGREEMENT IN WRITING BY TRUEGRID.		CHECKED BY: J. Thethy	DATE: 2/22/2020	APPROVED BY: C. White	DATE: 2/22/2020
DO NOT SCALE DRAWING		FILE I.D.:	SCALE: 1/2"	DRAWING NUMBER: TGFB-LTE-GRS-HL	REV 01

REVISION

1

2

3

4

5

6

7

8

SHEET 1 OF 1