



**NOTES:**

1. SUB-BASE DEPTH AND PREPARATION IS DEPENDENT ON SITE CONDITIONS PLUS LOADING REQUIREMENTS.
2. TRUEGRID PRO PLUS PRODUCTS ARE SUFFICIENTLY RATED FOR H-20 /HS-20 LOADING AND GREATER.
3. SEEDING METHOD: FILL SOIL/GROWING MEDIA TO TOP OF GRID. APPLY SEEDING OR HYDROSEEDING PER MANUFACTURERS' (BY OTHERS) REQUIRED APPLICATION RATES.
4. SOD INSTALLATION METHOD: FILL TOPSOIL/GROWING MEDIA HALF-WAY (~1") WITHIN TRUEGRID AND PRESS IN SOD SO THAT TOP OF GRID IS AT SOIL/ROOT LEVEL AND ONLY THE GRASS BLADES EXTEND ABOVE THE GRID.
5. GEOGRID MESH OR GEOFABRIC MAY BE REQUIRED BETWEEN SUBGRADE & SUBBASE FOR CERTAIN SOILS AND SITE SPECIFIC REQUIREMENTS.
6. NO STAKING NECESSARY WITH TRUEGRID PRO PLUS WHEN SLOPE IS BELOW 20 DEGREES. ASSESS PROJECT, AS NEEDED.
7. TRUEGRID PRO PLUS IS ADA COMPLIANT WITH PROPER FILL MATERIAL.
8. ALTERNATIVE ENGINEERED SUB-BASE MIXES CAN BE USED PROVIDED THEY PROMOTE GRASS GROWTH, HAVE ADEQUATE VOID SPACE FOR DRAINAGE, AND PROVIDE REQUIRED STRUCTURAL SUPPORT.
9. THIS CROSS SECTION IS FOR INFORMATION ONLY.

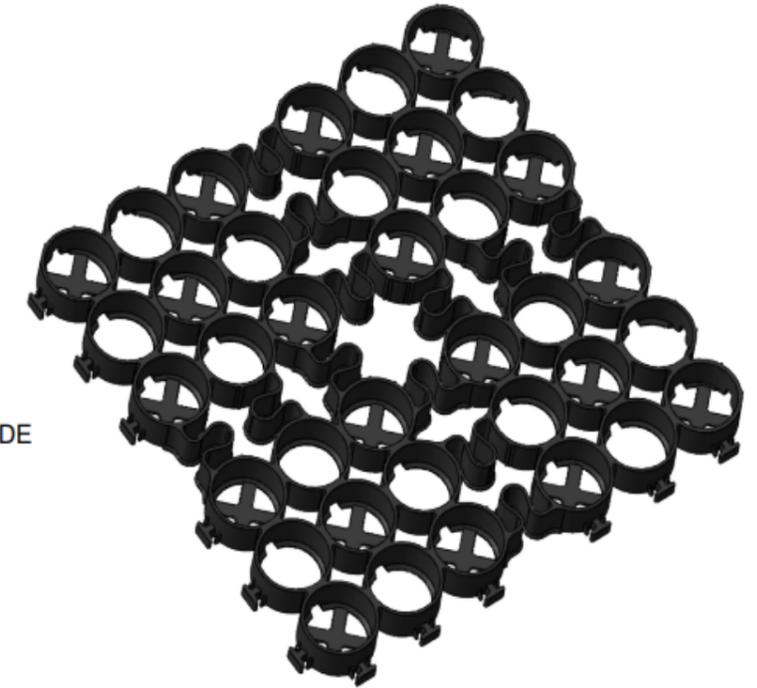

Individual Grid size is 610mm by 610mm  
The pieces lock together using Male / Female inbuilt clips.

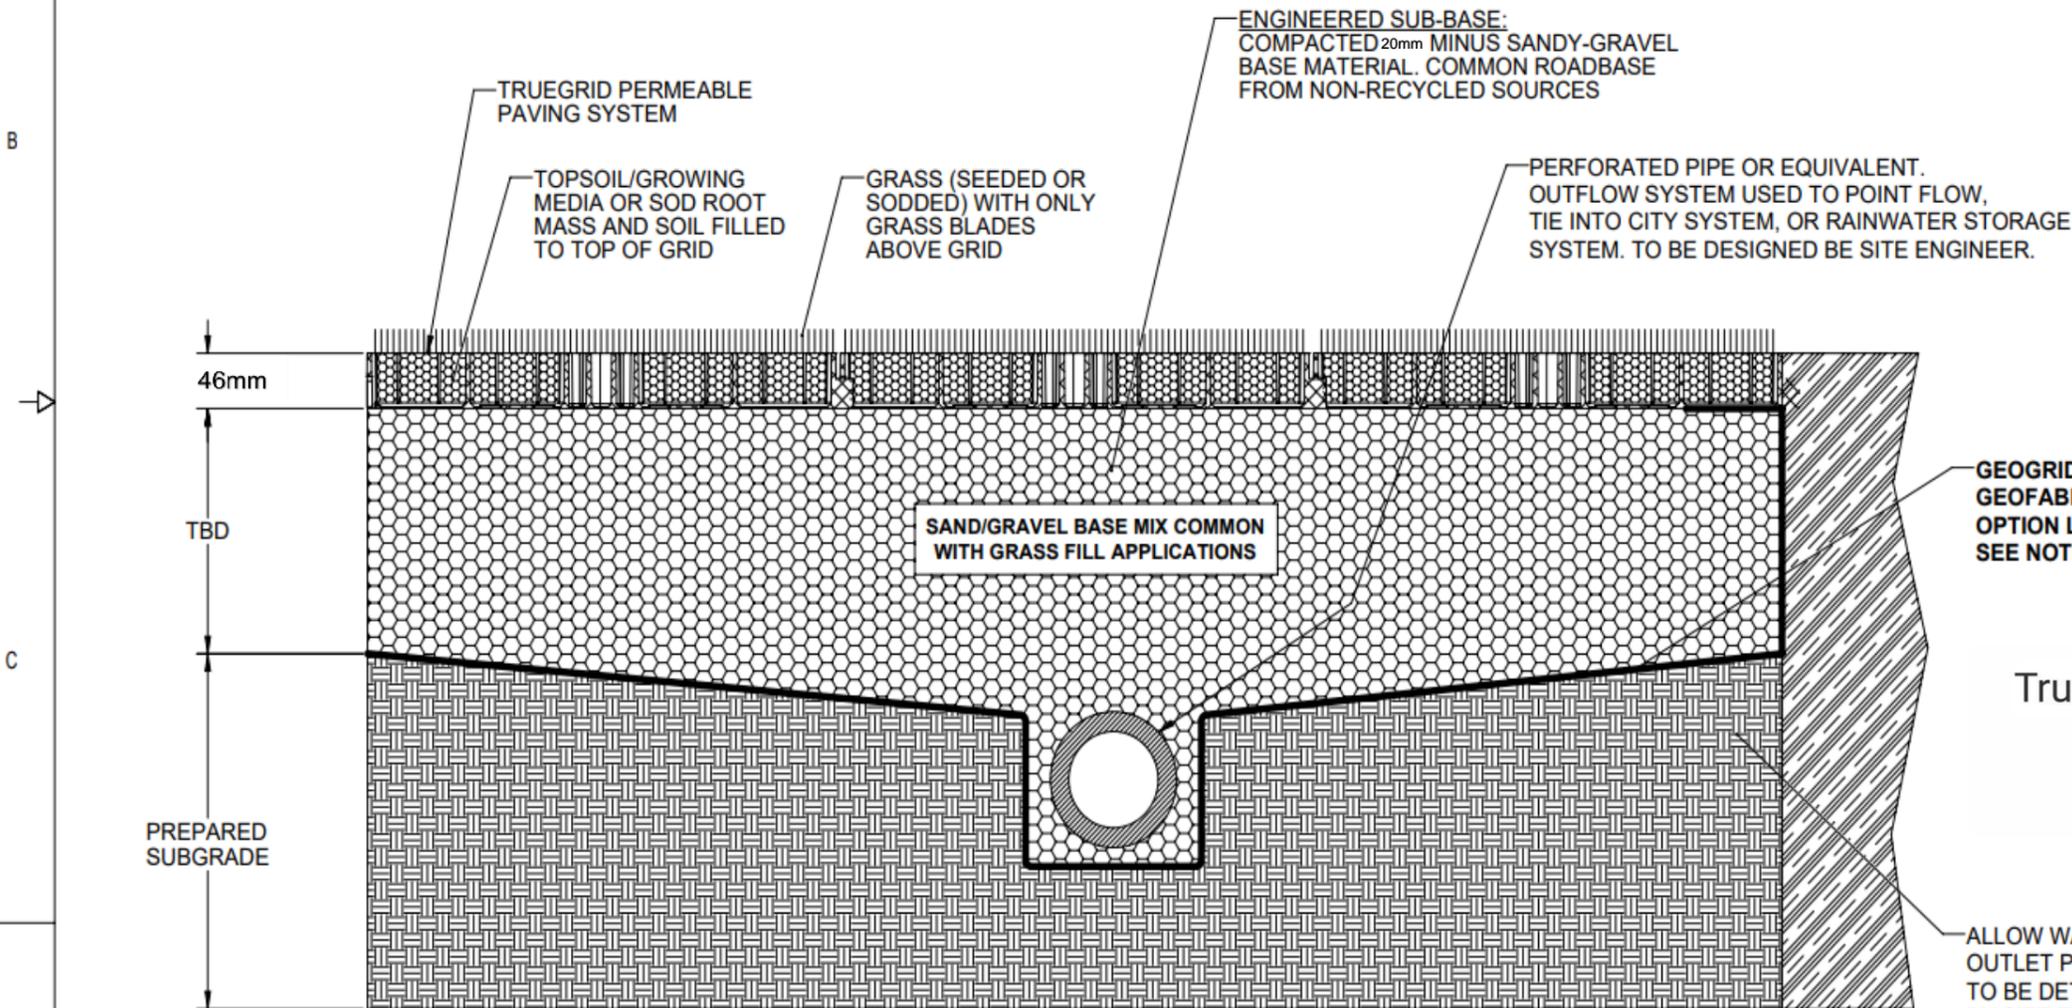

GEOGRID MESH OR GEOFABRIC  
OPTION LOCATION:  
SEE NOTE #5

True to your project. True to the environment

**TRUEGRIDPAVER.COM.AU**

**1 300 796 018**

ALLOW WATER TO FLOW TO  
OUTLET PIPE. PERCENT SLOPE  
TO BE DETERMINED  
BY SITE ENGINEER.

**POINT OUTFLOW OR  
OUTFLOW TO CITY SYSTEM**



CLIENT / PROJECT		APPROVAL INFORMATION		 <p>True to your project. True to the environment.</p>	
UNLESS OTHERWISE SPECIFIED: DIMENSIONS ARE IN INCHES		DESIGN BY: J. Thehy	DATE: 9/2/2020	TRUEGRID GRASS FILL INSTALLATION PERFORATED PIPE	
PROPRIETARY DESIGN RIGHTS NOTICE: THIS DESIGN WAS ORIGINATED BY AND IS THE EXCLUSIVE PROPERTY OF TRUEGRID. IT IS DISCLOSED IN CONFIDENCE WITH THE UNDERSTANDING THAT NO REPRODUCTION OR OTHER USE OF THE INFORMATION IS AUTHORIZED WITHOUT SPECIFIC AGREEMENT IN WRITING BY TRUEGRID.		CHECKED BY: J. Thehy	DATE: 9/2/2020	SIZE: D	DRAWING NUMBER: TGFB-GRS-PP
DO NOT SCALE DRAWING	 	APPROVED BY: C. White	DATE: 9/3/2020	SCALE: 1:3	REV 00
FILE I.D.:		SHEET		1 OF 1	

00	ORIGINAL ISSUE	JT	JT	CW	9/3/2020
REV		DRAWN	CHECKED	APPROVED	DATE

REVISION