



NOTES:

1. IF NEEDED TYPICAL SEEDING OR HYDROSEEDING METHODS FOR GRASS GROWTH ARE ACCEPTABLE WITH TRUEGRID.
2. NO STAKING TYPICALLY NECESSARY WITH TRUEGRID ROOT.
3. THIS CROSS SECTION IS FOR INFORMATION ONLY.

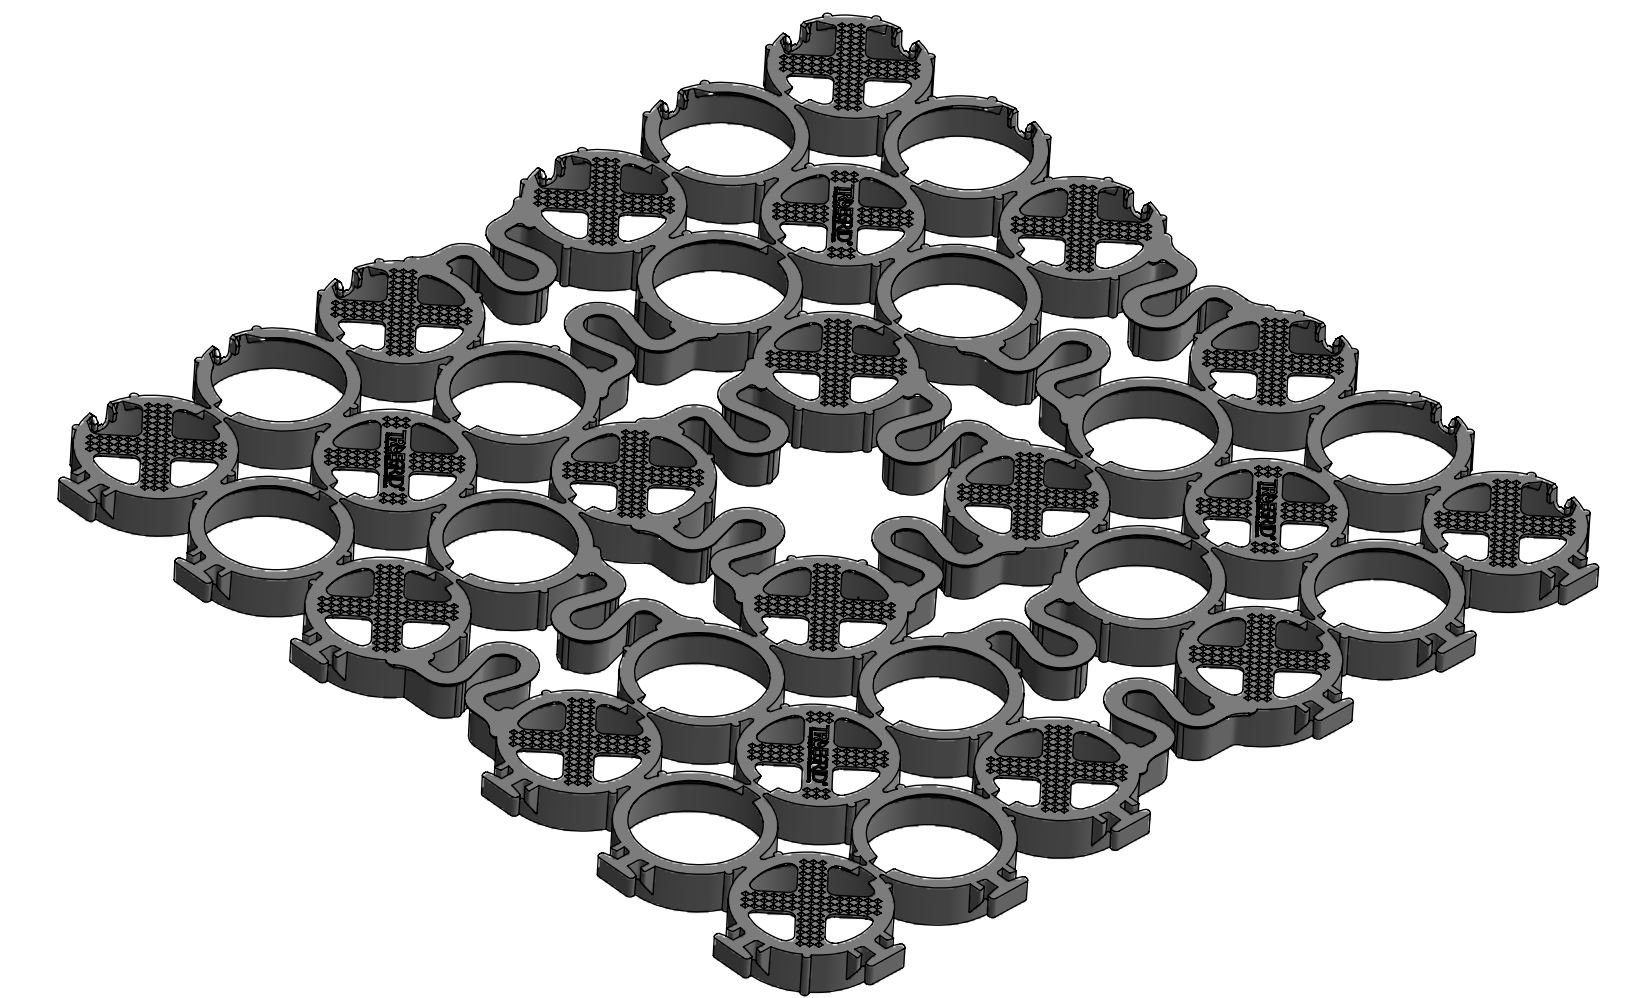

TRUEGRID BLOCK REFERENCE VIEW

PREASSEMBLED & DELIVERED
IN 4' X 4' SHEET. RECONFIGURED
AS NEEDED. NO EXTRA TOOLING
OR ACCESSORIES REQUIRED

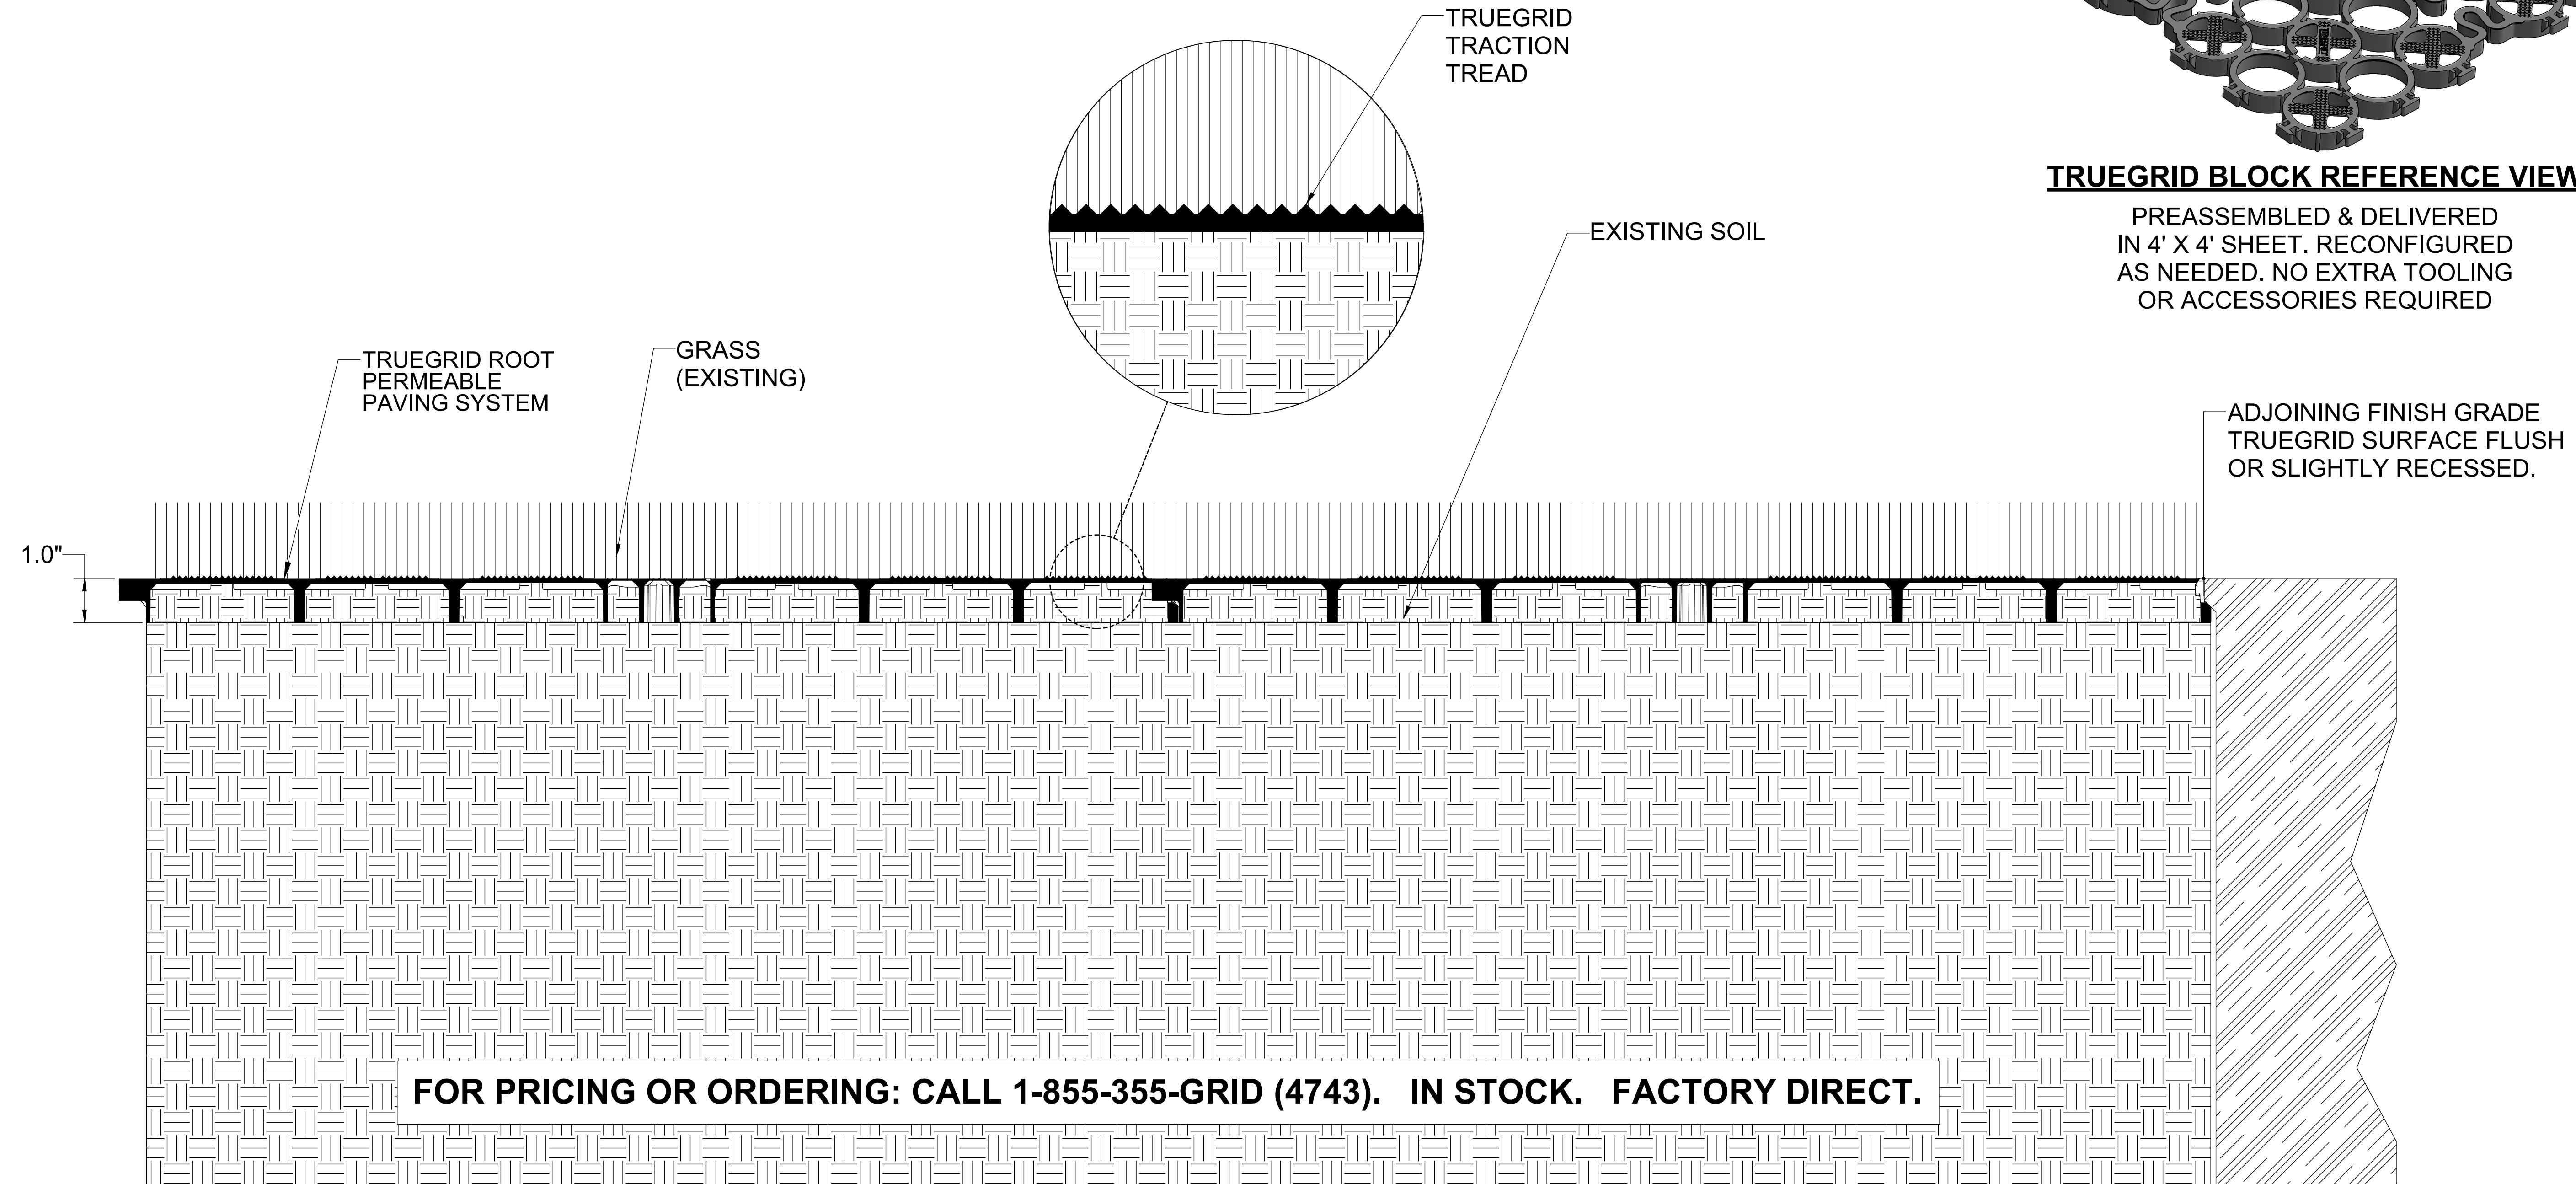

FOR PRICING OR ORDERING: CALL 1-855-355-GRID (4743). IN STOCK. FACTORY DIRECT.

APPLICATION EXAMPLES:

- GRASS PARKING
- GRASS RUNWAY, TAXIWAY
- EQUIPMENT YARDS
- SWALE STABILIZATION
- SLOPE STABILIZATION

GRASS PARKING/STABILIZATION

1-855-355-GRID (4743)

CLIENT / PROJECT



TRUEGRIDPAVER.com

UNLESS OTHERWISE SPECIFIED:
DIMENSIONS ARE IN INCHES

PROPRIETARY DESIGN RIGHTS NOTICE:
THIS DESIGN WAS ORIGINATED BY AND IS
THE EXCLUSIVE PROPERTY OF TRUEGRID.
IT IS DISCLOSED IN CONFIDENCE
WITH THE UNDERSTANDING THAT NO
REPRODUCTION OR OTHER USE OF THE
INFORMATION IS AUTHORIZED WITHOUT
SPECIFIC AGREEMENT IN WRITING BY
TRUEGRID.

DO NOT SCALE
DRAWING

APPROVAL
INFORMATION

DRAWN BY: J. Thethy	DATE: 02/15/2020
CHECKED BY: J. Thethy	DATE: 02/15/2020
APPROVED BY: C. White	DATE: 02/15/2020
WEIGHT:	



TRUEGRID
GRASS PARKING/
STABILIZATION

SIZE D	DRAWING NUMBER: TG-ROOT-GRS-STBL	REV 00
SCALE NTS	SHEET 1 OF 1	

00	ORIGINAL ISSUE	JT	JT	CW	02/15/2020
REV		DRAWN	CHECKED	APPROVED	DATE
	REVISION				