
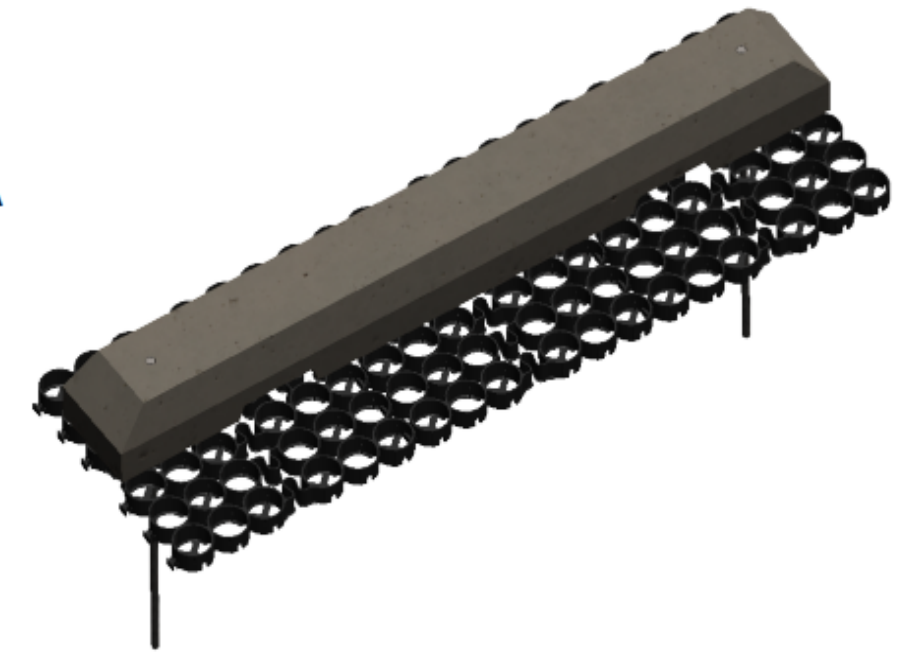


NOTES:

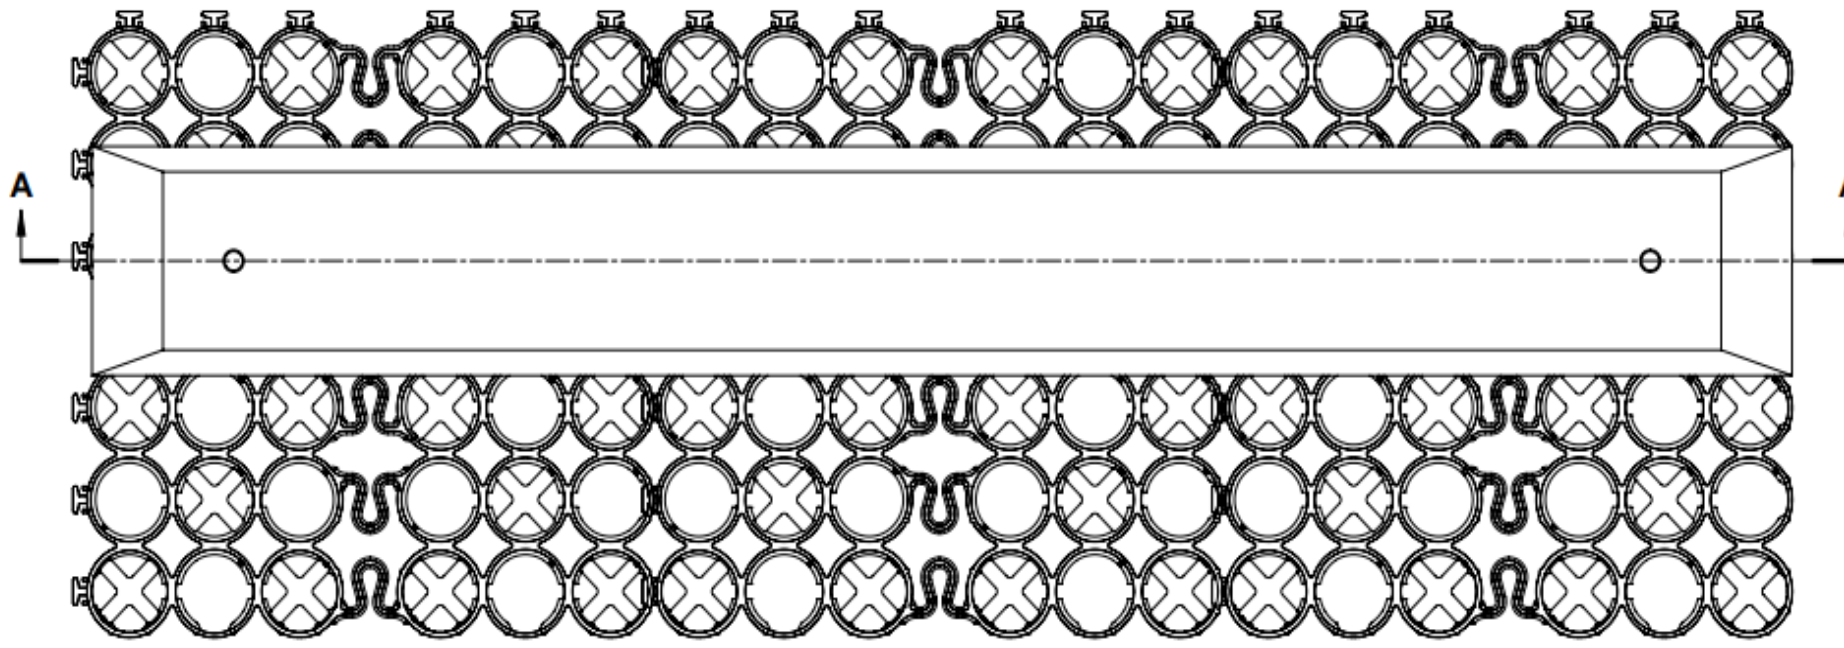

TRUEGRID FILL MATERIAL

TOP OF REINFORCING BAR
FLUSH WITH TOP OF CONCRETE

WHEEL STOP

TRUEGRID

2X #4 BARS
COUNTINOUS

SUB BASE

COMPACTED
SUBGRADE

True to your project. True to the environment




TRUEGRIDPAVER.COM.AU

1 300 796 018

600mm

SECTION A-A

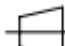

CLIENT / PROJECT		APPROVAL INFORMATION		 True to your project. True to the environment.	
UNLESS OTHERWISE SPECIFIED: DIMENSIONS ARE IN INCHES		DRAWN BY: J. Theby DATE: 3/14/2016	CHECKED BY: N. Wood DATE: 3/15/2016	TRUEGRID WHEEL STOP INSTALLATION DRAWING	
PROPRIETARY DESIGN RIGHTS NOTICE: THIS DESIGN WAS ORIGINATED BY AND IS THE EXCLUSIVE PROPERTY OF TRUEGRID. IT IS DISCLOSED IN CONFIDENCE WITH THE UNDERSTANDING THAT NO REPRODUCTION OR OTHER USE OF THE INFORMATION IS AUTHORIZED WITHOUT SPECIFIC AGREEMENT IN WRITING BY TRUEGRID.		APPROVED BY: C. White DATE: 3/15/2016	SIZE: D DRAWING NUMBER: TG-WS-INS	REV: 00	SHEET: 1 OF 1
DO NOT SCALE DRAWING		 		FILE ID.: TG-WS-INS.sldasm	SCALE: 1:4 MASS: lbs

00	ORIGINAL ISSUE	JST	NW	CW	3/14/2016
REV		DRAWN	CHECKED	APPROVED	DATE
REVISION					